
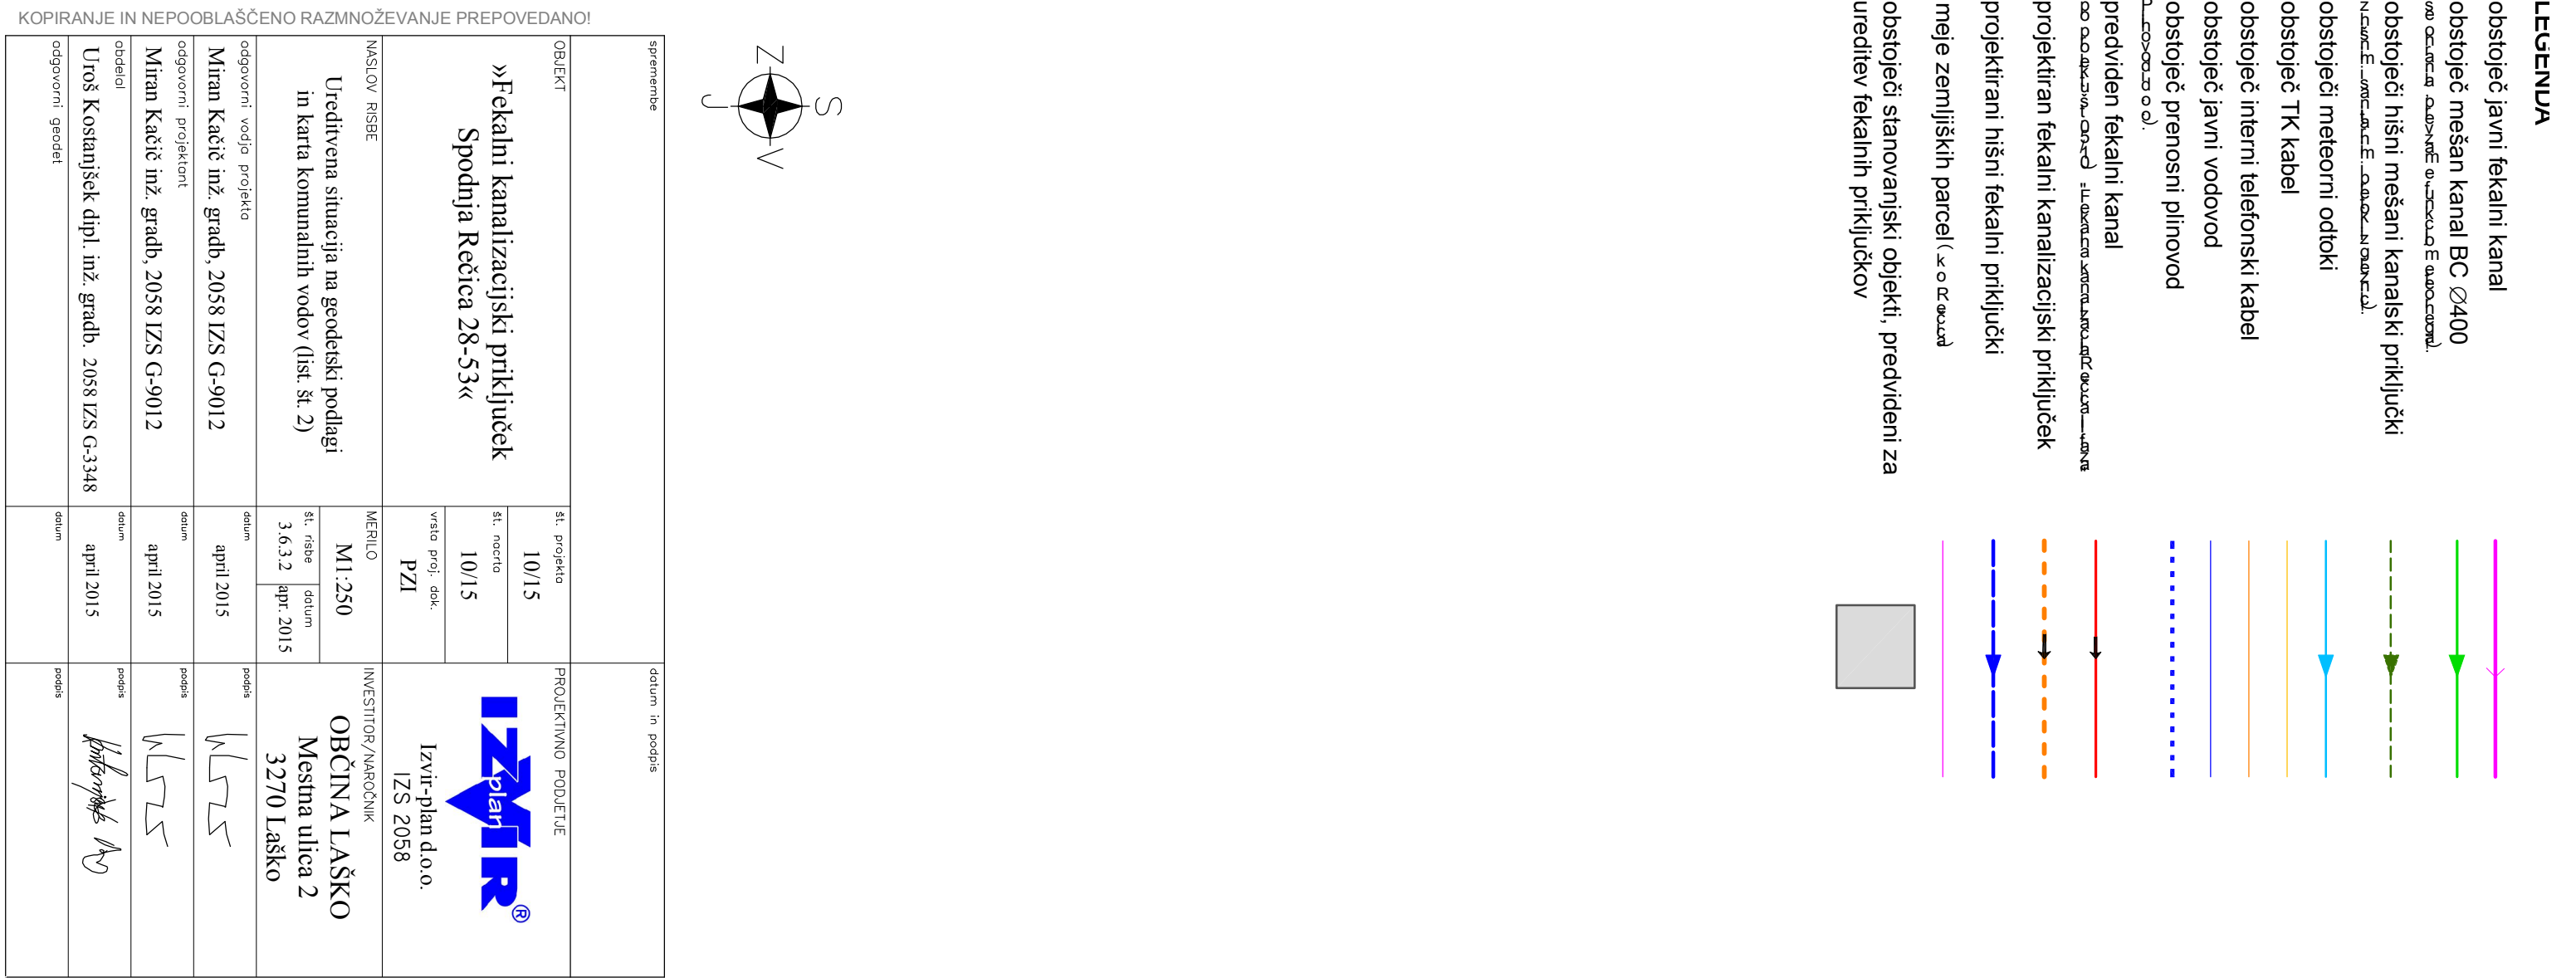


3.6.3.2 list št. 2

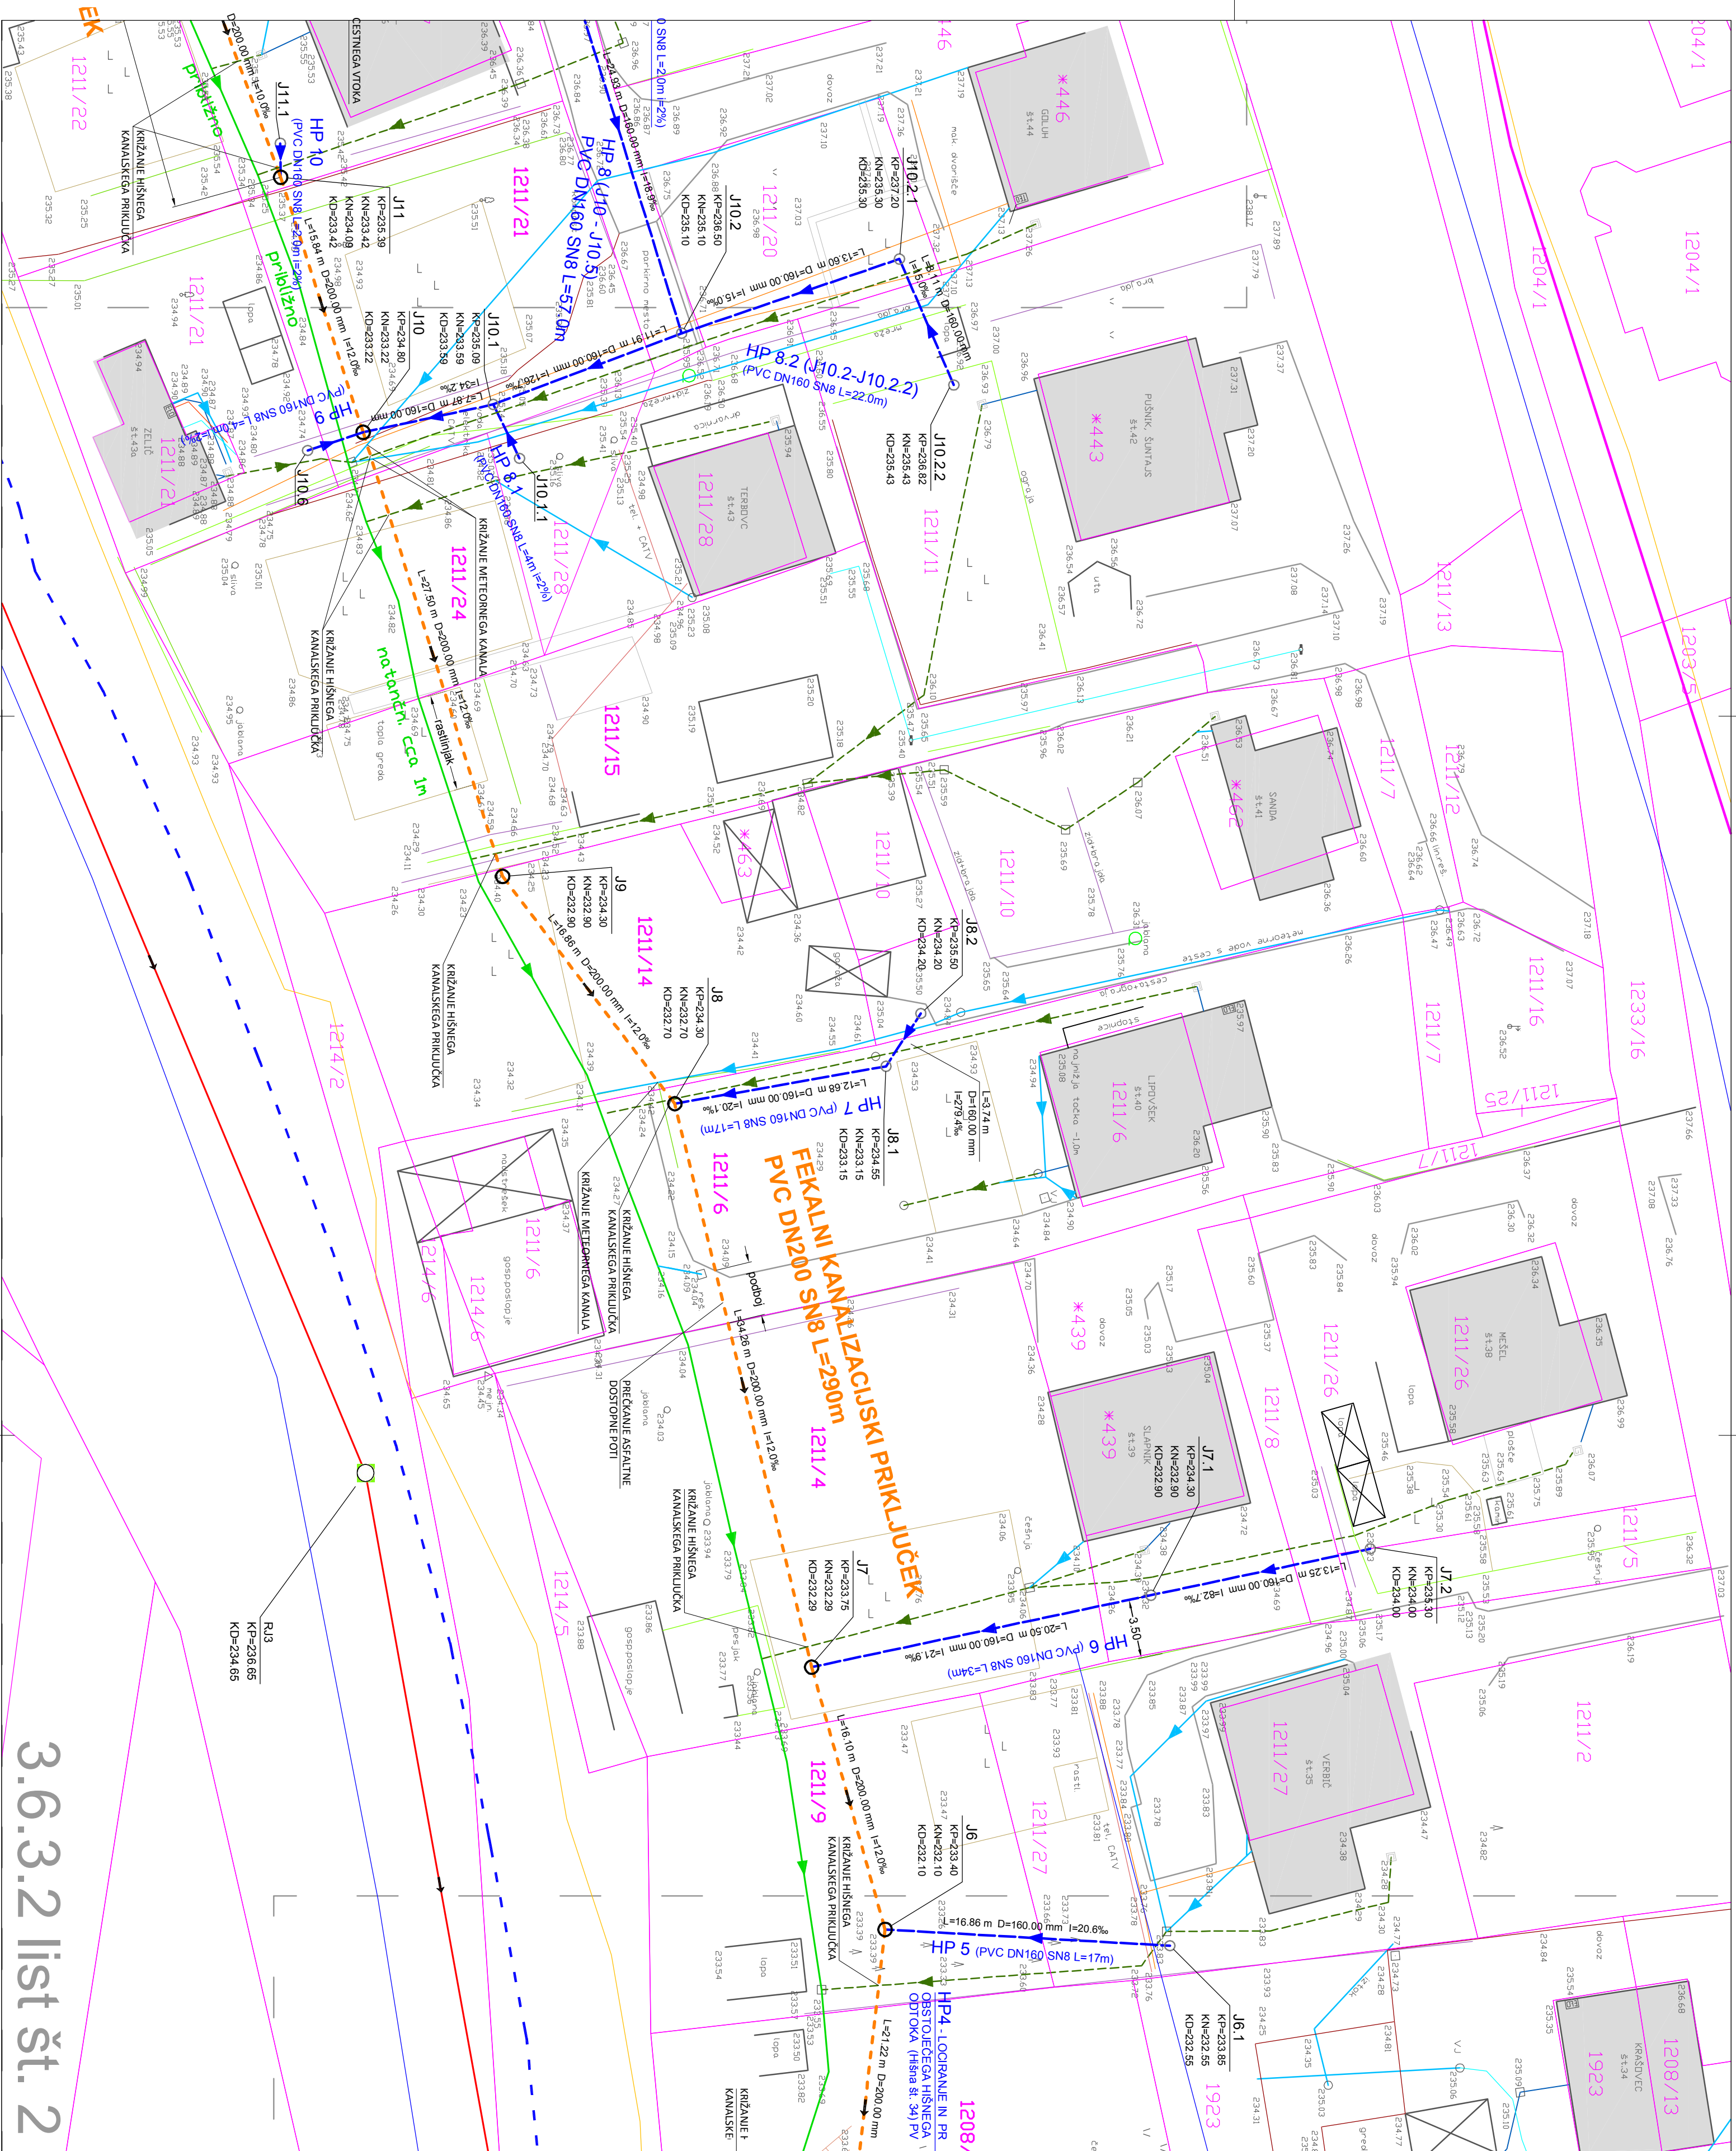

3.6.3.2 list št. 2